




All works to be carried out in accordance with the Building Regulations and British Standards. All dimensions to be confirmed on site.

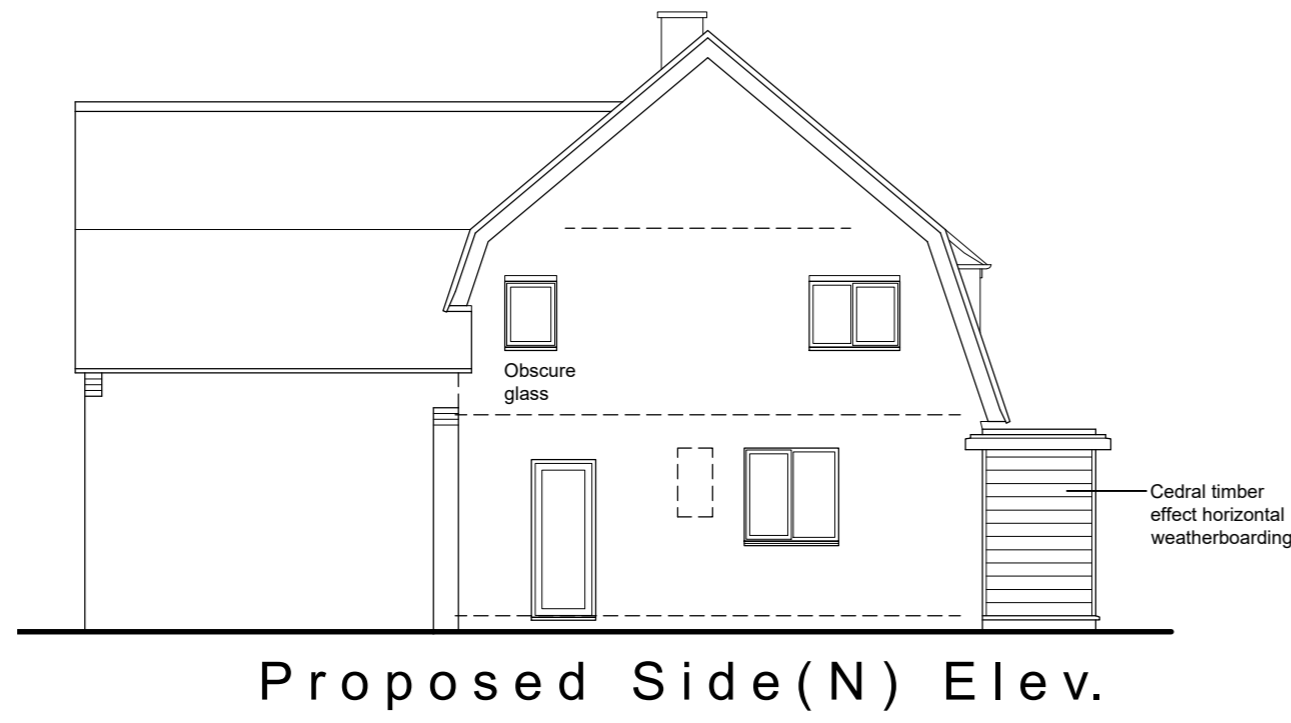

Proposed Side(N) Elev.

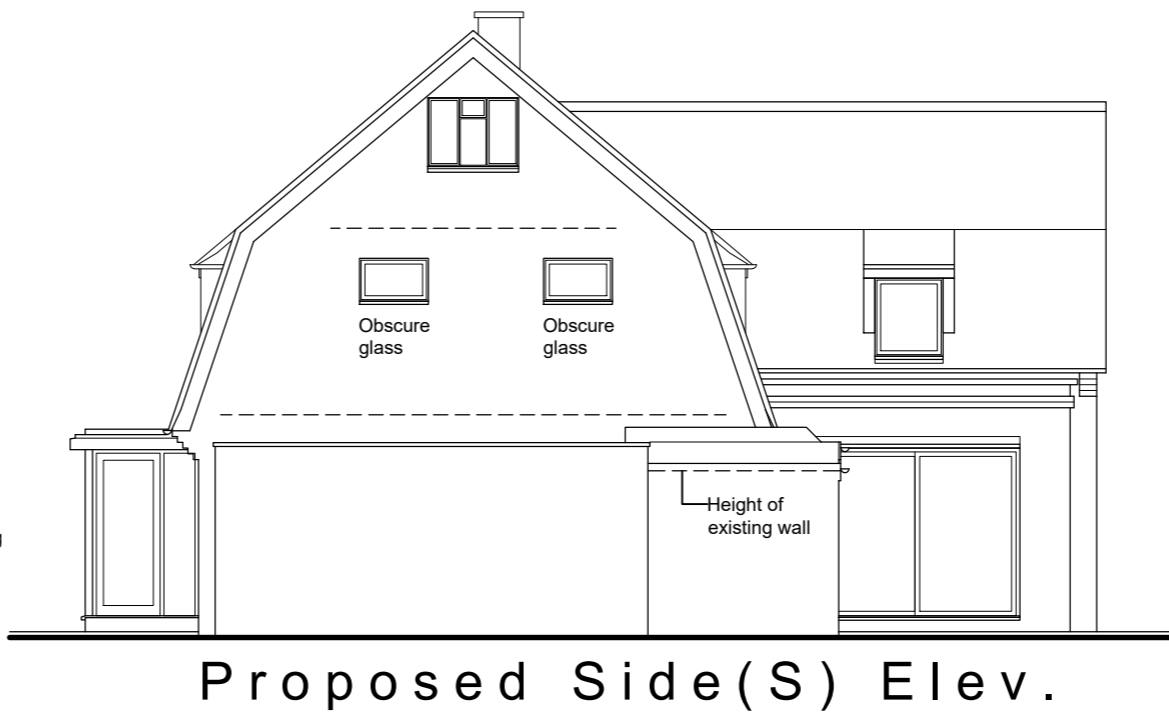


Proposed Side(S) Elev.

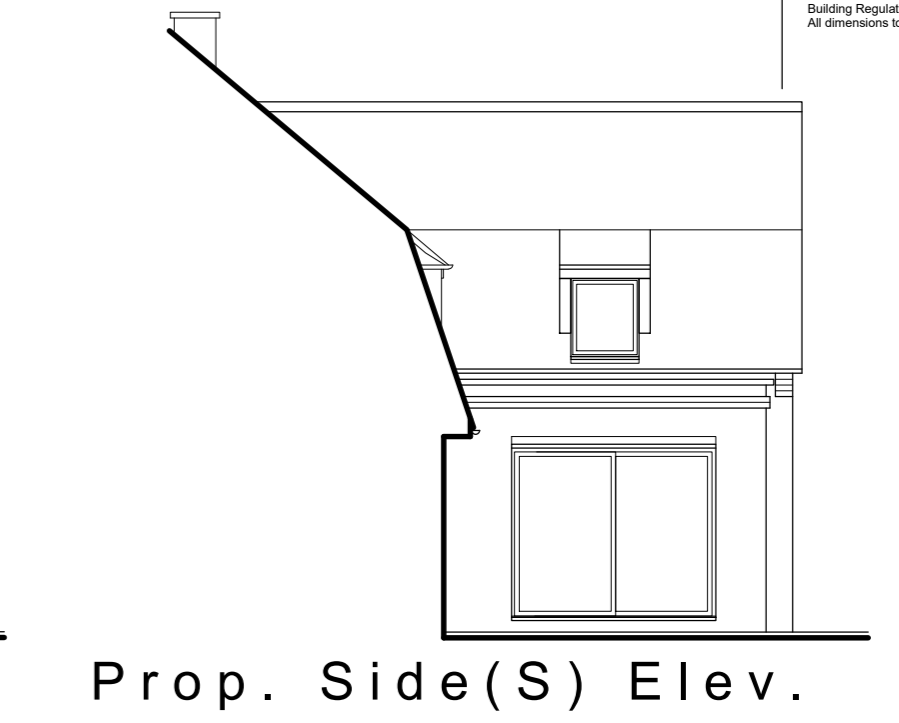

Prop. Side(S) Elev.

Proposed floor areas (gross internal):
 Total proposed area: 235 m.sq
 Living space area: 220 m.sq

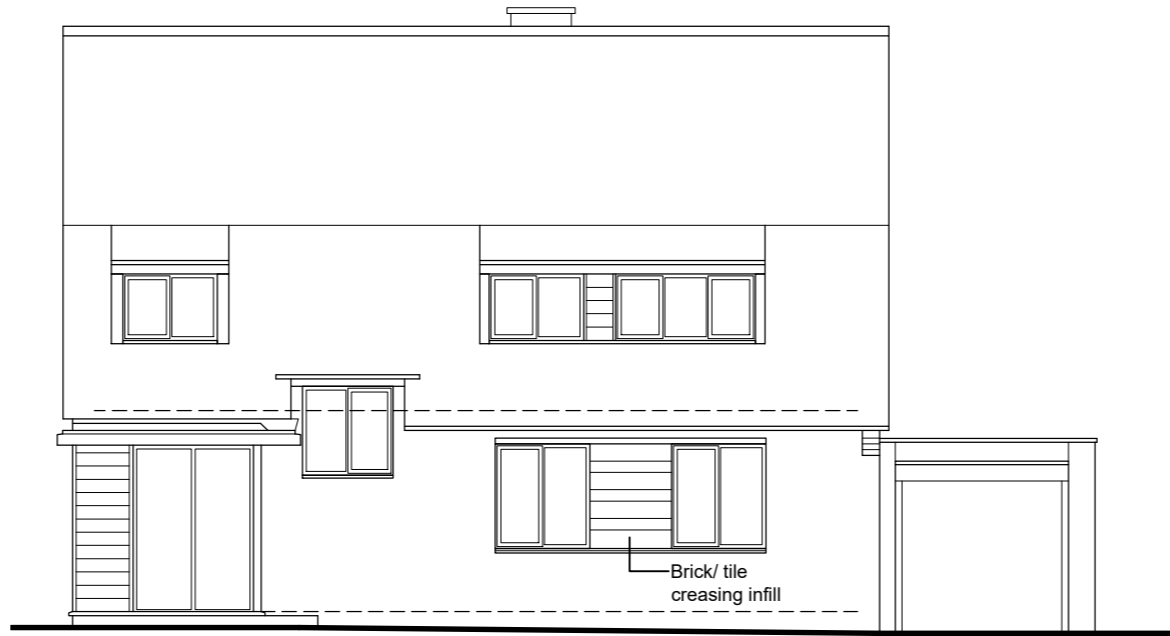


Proposed Front Elevation

0 5m
 Scale 1:100




Proposed Rear Elevation

0 5m
 Scale 1:100

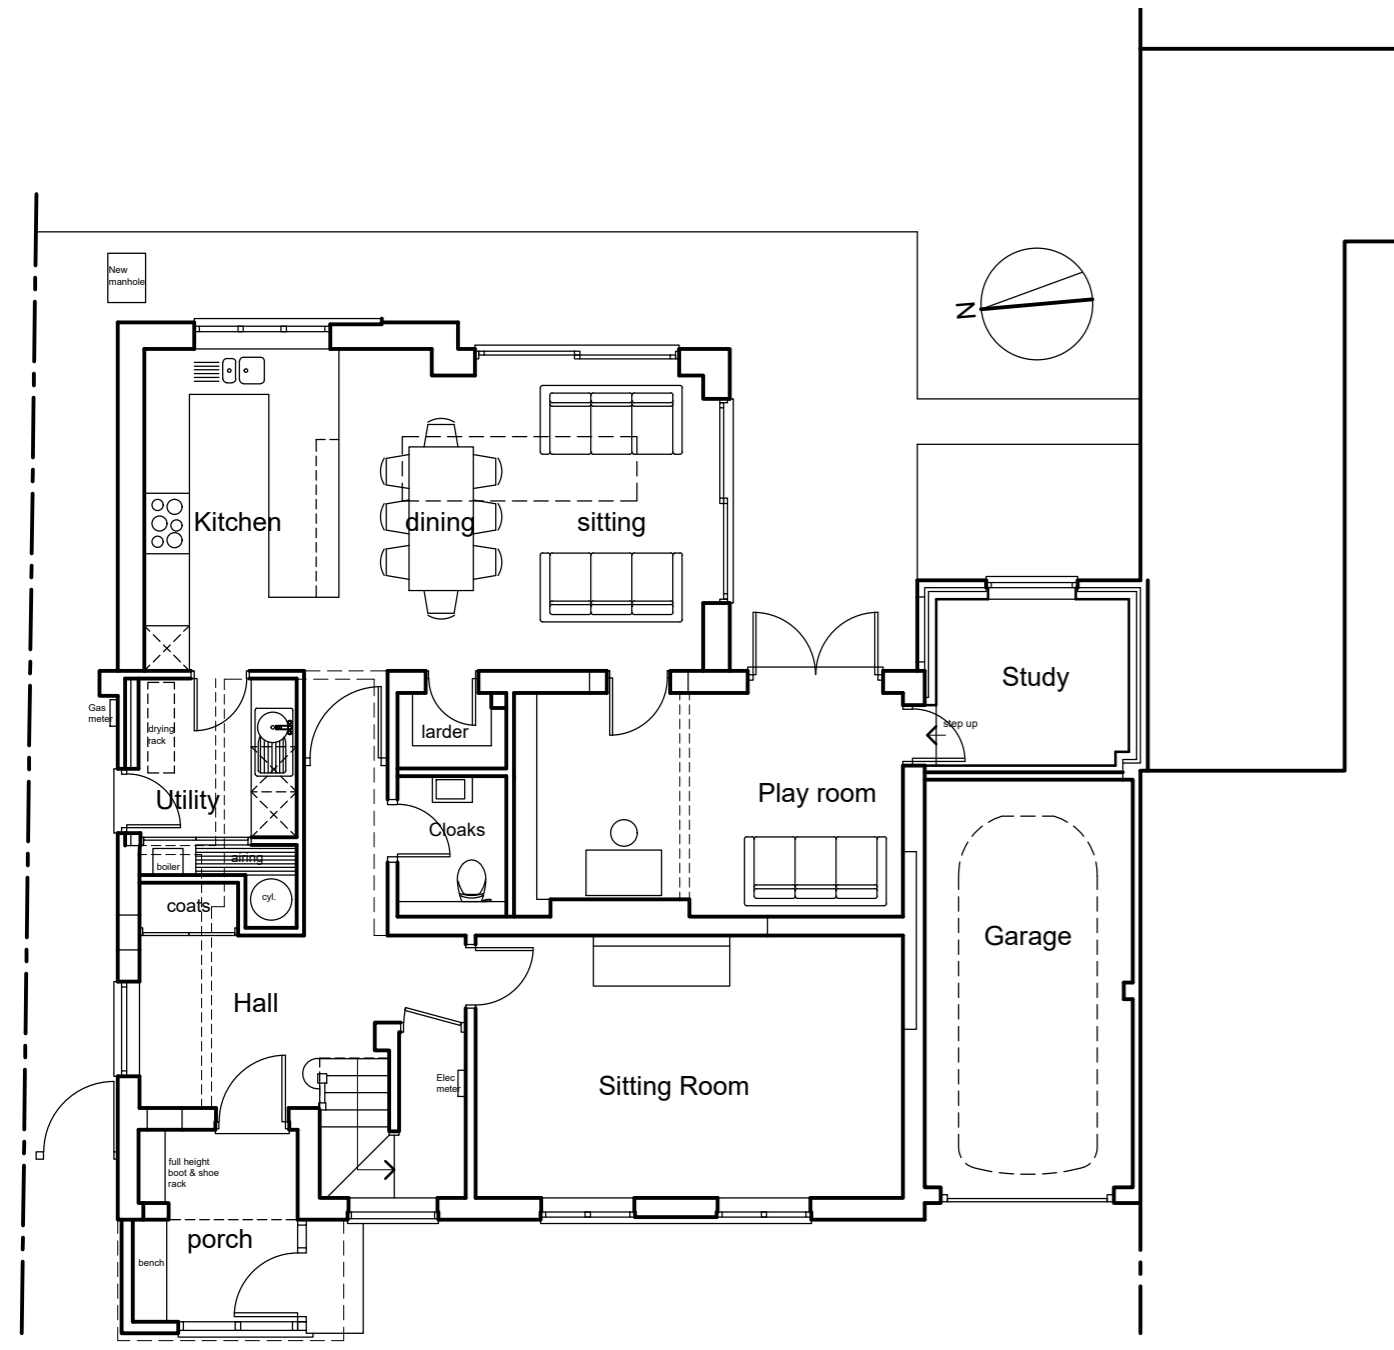


Proposed Ground Floor

0 5m
 Scale 1:100

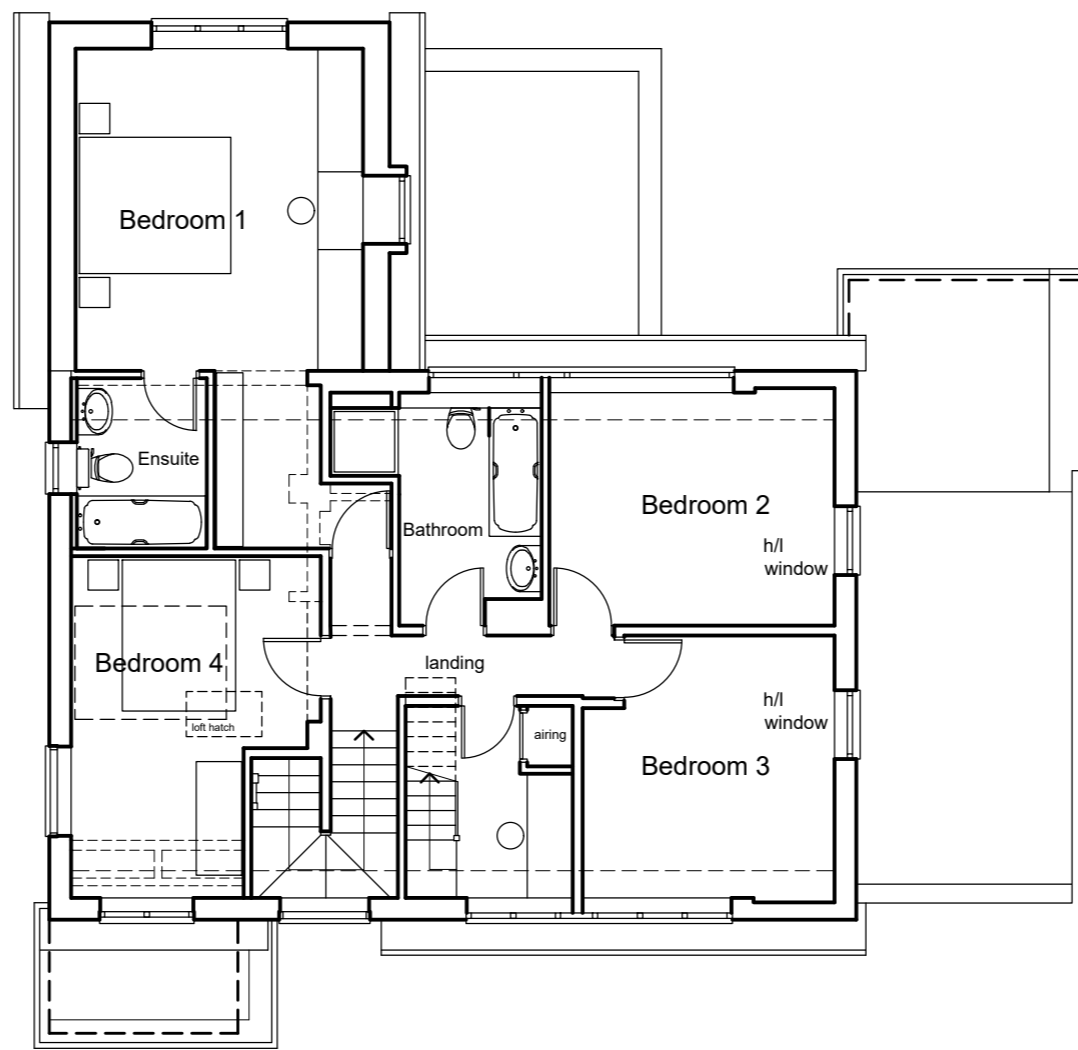

Proposed First Floor

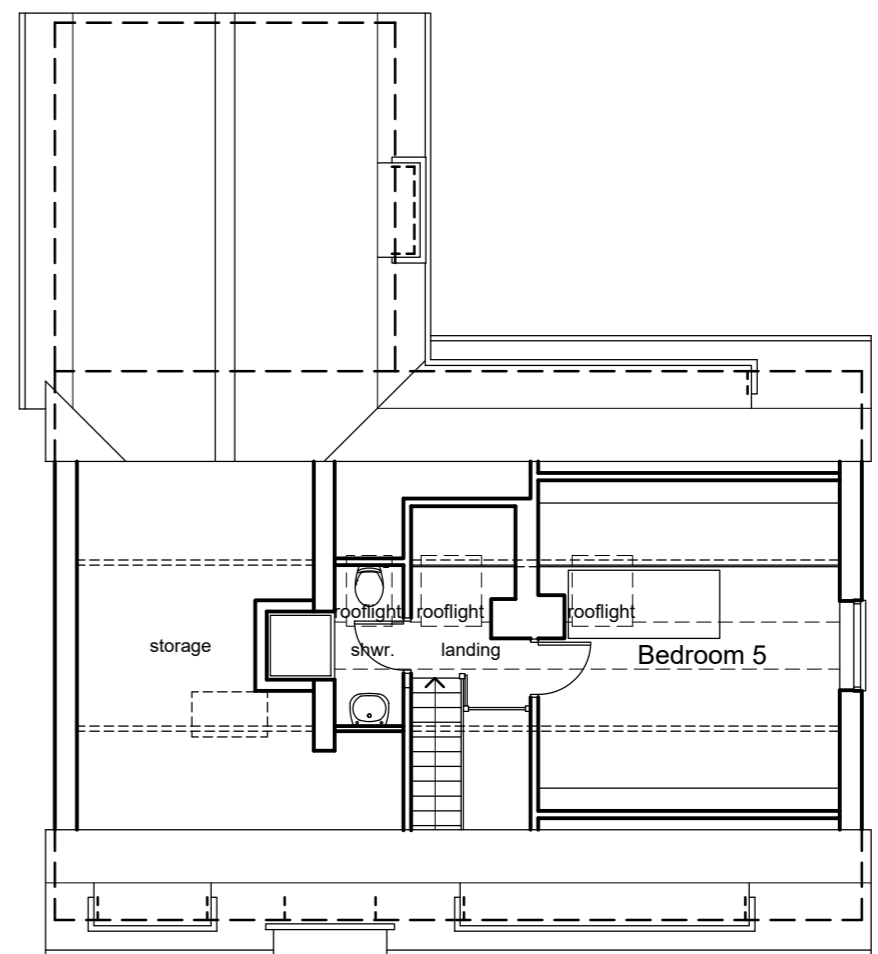

Proposed Second Floor

rev description date

project
 Iona
 Green East Road
 Jordans

drawing
 Proposed Plans
 & Elevations

scale / size
 1 : 100 A2

drawing no. / revision
 01.24.P03 B

date of first issue
 March'24

status
 Planning

for
 Mr & Mrs Hayler

penn design
 chartered architects

Penn Design Architects Ltd
 P.O. Box 1170
 Ipswich
 IP1 9HZ

tel. 07786 547604
 info@pennndesign.co.uk

© penn design