




FRONT ELEVATION - EXISTING

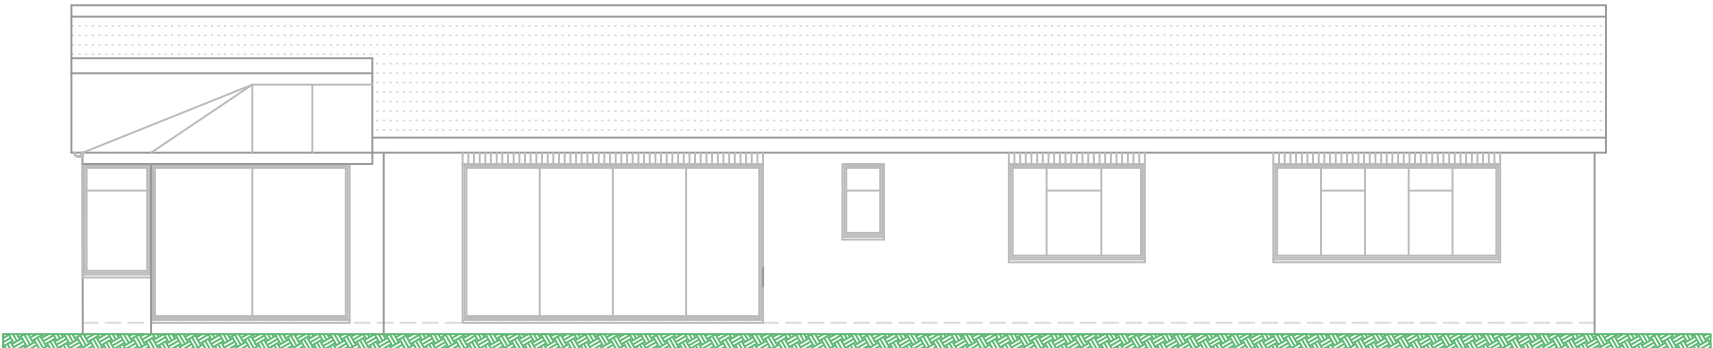

REAR ELEVATION - EXISTING

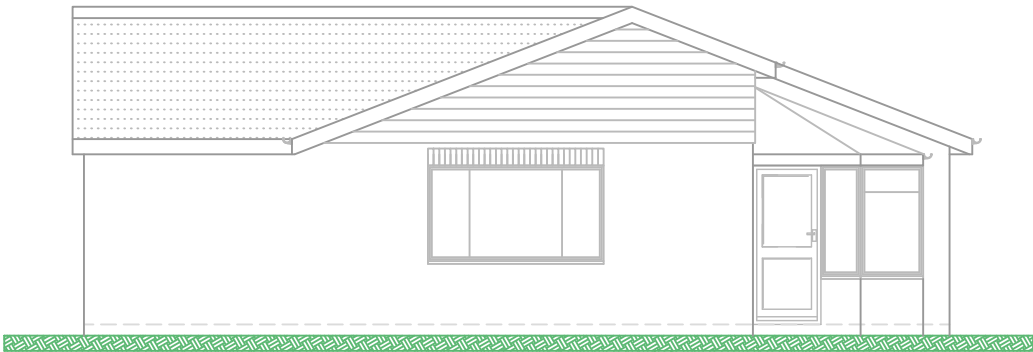

SIDE ELEVATION - EXISTING

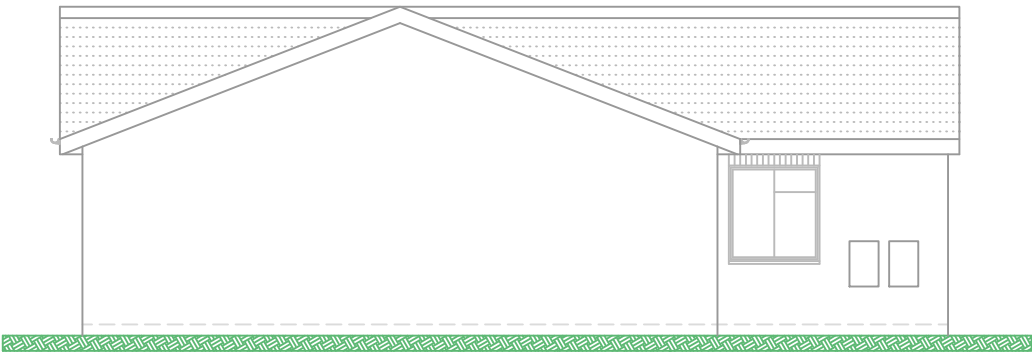

SIDE ELEVATION - EXISTING

Martin Pugsley
MP Building Plans Ltd
e-mail: martin@mpbuildingplans.co.uk

REVISION		
NOTES <ul style="list-style-type: none">ALL DIMENSIONS MUST BE CHECKED ON SITE FOR CONSTRUCTION PURPOSES BY THE CONTRACTORDO NOT SCALE FROM THIS DRAWINGALL BUILDING REGULATION DRAWINGS MUST BE READ IN CONJUNCTION WITH THE ACCOMPANYING BUILDING SPECIFICATION NOTESNO PART OF THIS DRAWING MAY BE COPIED OR REPRODUCED WITHOUT WRITTEN CONSENT FROM MP BUILDING PLANS LTD ©ALL WORKS ARE TO COMPLY WITH THE CURRENT BRITISH STANDARDS AND APPROVED DOCUMENTS REQUIREMENTSDRAWING ERRORS AND OMISSIONS TO BE REPORTED TO THE PERSON RESPONSIBLE FOR PRODUCING THE DRAWINGALL WORKS BEGUN PRIOR TO LOCAL AUTHORITY APPROVAL ARE CARRIED OUT AT THE HOMEOWNERS OWN RISKNO ENCROACHMENT TO THE ADJACENT DWELLING BOUNDARY IS PERMITTED VIA FOUNDATION CONCRETE PROJECTION, SOFFIT AND FASCIA BOARDING OR ANY RAINWATER GUTTERING FIXTURES		

Client name and address

CLAIRE MULLEN
LITTLE PEGS
CRUTCHES LANE
JORDANS
BEACONSFIELD HP9 2TG

DRAWING TITLE AND SCALE:	EXISTING ELEVATIONS 1:100 @ A3	
	SCALE BAR: 0 100 200	
	DATE: MARCH 2025	
	DRAWING NO: 25.LITTLEPEGS.05	REVISION: