




FRONT ELEVATION - PROPOSED

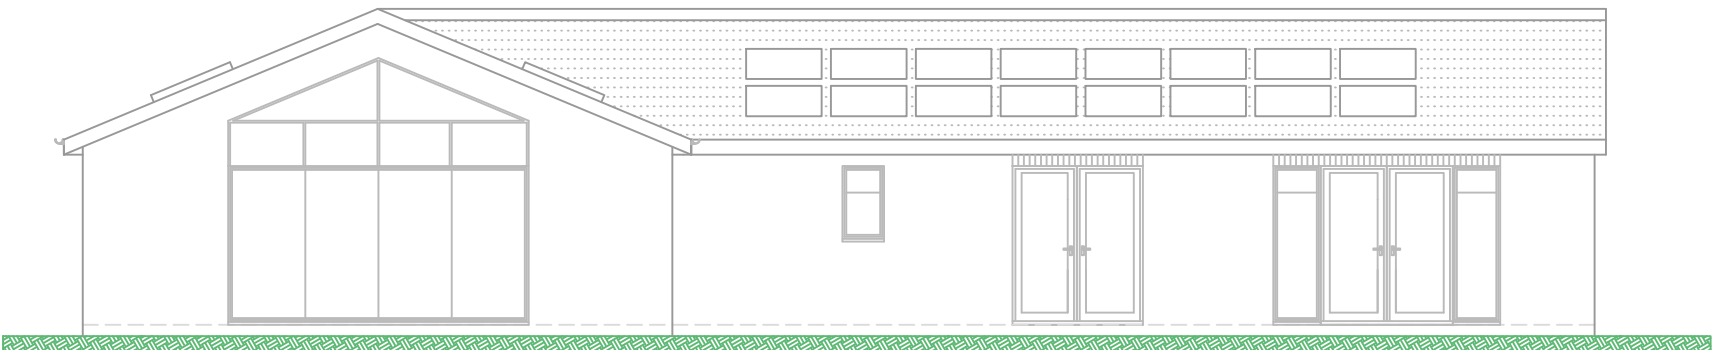

REAR ELEVATION - PROPOSED

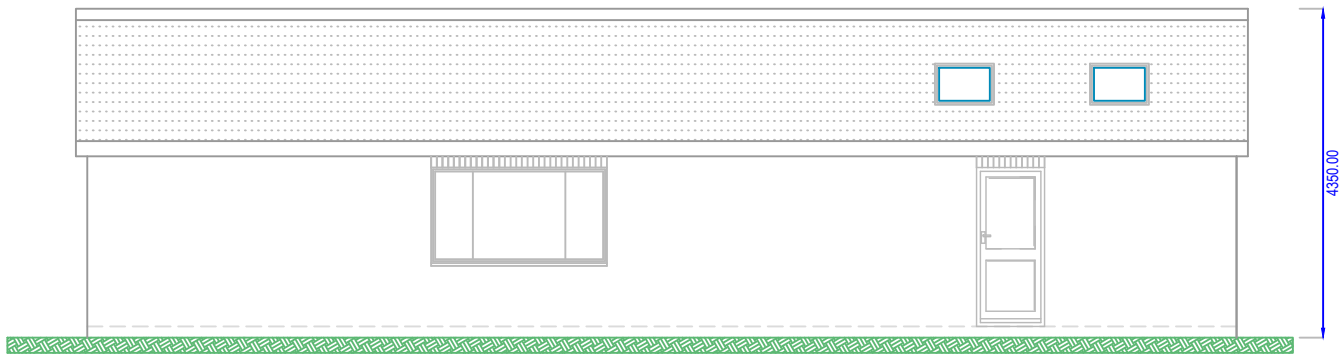

SIDE ELEVATION - PROPOSED

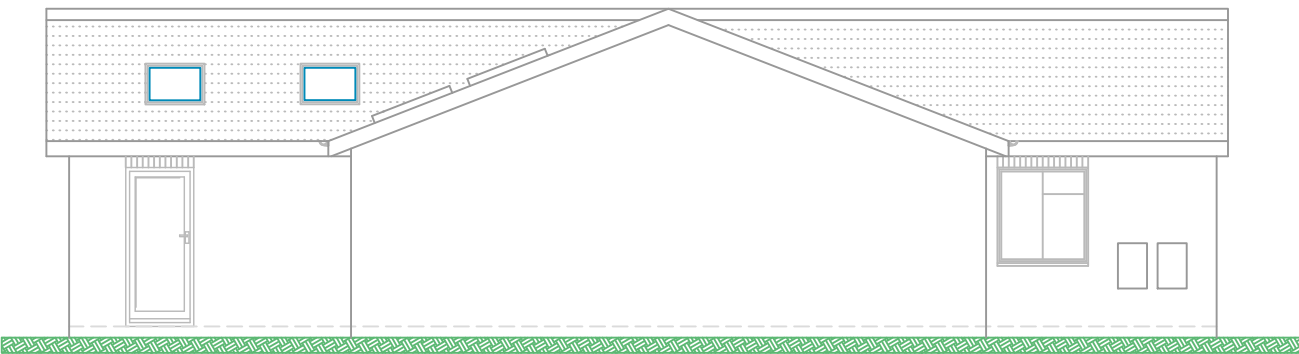

SIDE ELEVATION - PROPOSED

Martin Pugsley  
MP Building Plans Ltd  
e-mail: martin@mpbuildingplans.co.uk

REVISION		
NOTES		
<ul style="list-style-type: none"><li>ALL DIMENSIONS MUST BE CHECKED ON SITE FOR CONSTRUCTION PURPOSES BY THE CONTRACTOR</li><li>DO NOT SCALE FROM THIS DRAWING</li><li>ALL BUILDING REGULATION DRAWINGS MUST BE READ IN CONJUNCTION WITH THE ACCOMPANYING BUILDING SPECIFICATION NOTES</li><li>NO PART OF THIS DRAWING MAY BE COPIED OR REPRODUCED WITHOUT WRITTEN CONSENT FROM MP BUILDING PLANS LTD ©</li><li>ALL WORKS ARE TO COMPLY WITH THE CURRENT BRITISH STANDARDS AND APPROVED DOCUMENTS REQUIREMENTS</li><li>DRAWING ERRORS AND OMISSIONS TO BE REPORTED TO THE PERSON RESPONSIBLE FOR PRODUCING THE DRAWING</li><li>ALL WORKS BEGUN PRIOR TO LOCAL AUTHORITY APPROVAL ARE CARRIED OUT AT THE HOMEOWNERS OWN RISK</li><li>NO ENCROACHMENT TO THE ADJACENT DWELLING BOUNDARY IS PERMITTED VIA FOUNDATION CONCRETE PROJECTION, SOFFIT AND FASCIA BOARDING OR ANY RAINWATER GUTTERING FIXTURES</li></ul>		

Client name and address

**CLAIRE MULLEN**  
**LITTLE PEGS**  
**CRUTCHES LANE**  
**JORDANS**  
**BEACONSFIELD HP9 2TG**

DRAWING TITLE AND SCALE:	PROPOSED ELEVATIONS 1:100 @ A3	
	SCALE BAR: 0 100 200	
	DATE: MARCH 2025	
	DRAWING NO: 25.LITTLEPEGS.06	REVISION: